


- LEGEND:**
- EXISTING EDGE OF PAVEMENT
 - - - EXISTING CONCRETE PAD
 - EXISTING PARKING SPACE/ROAD STRIPES
 - OE --- EXISTING OVERHEAD UTILITY LINE
 - V --- V --- PROPOSED 3"Ø VENT LINE
 - V --- V --- PROPOSED 2"Ø VENT LINE
 - P --- P --- PROPOSED DOUBLE-WALLED FLEXIBLE PRODUCT PIPE (UNLEADED & SUPER UNLEADED PRODUCT)
 - D --- D --- PROPOSED DOUBLE-WALLED FLEXIBLE PRODUCT PIPE (DIESEL)
 - ORD --- PROPOSED DOUBLE-WALLED FLEXIBLE PRODUCT PIPE (OFF-ROAD DIESEL)
 - 4' x 4' --- PROPOSED CONCRETE PAD

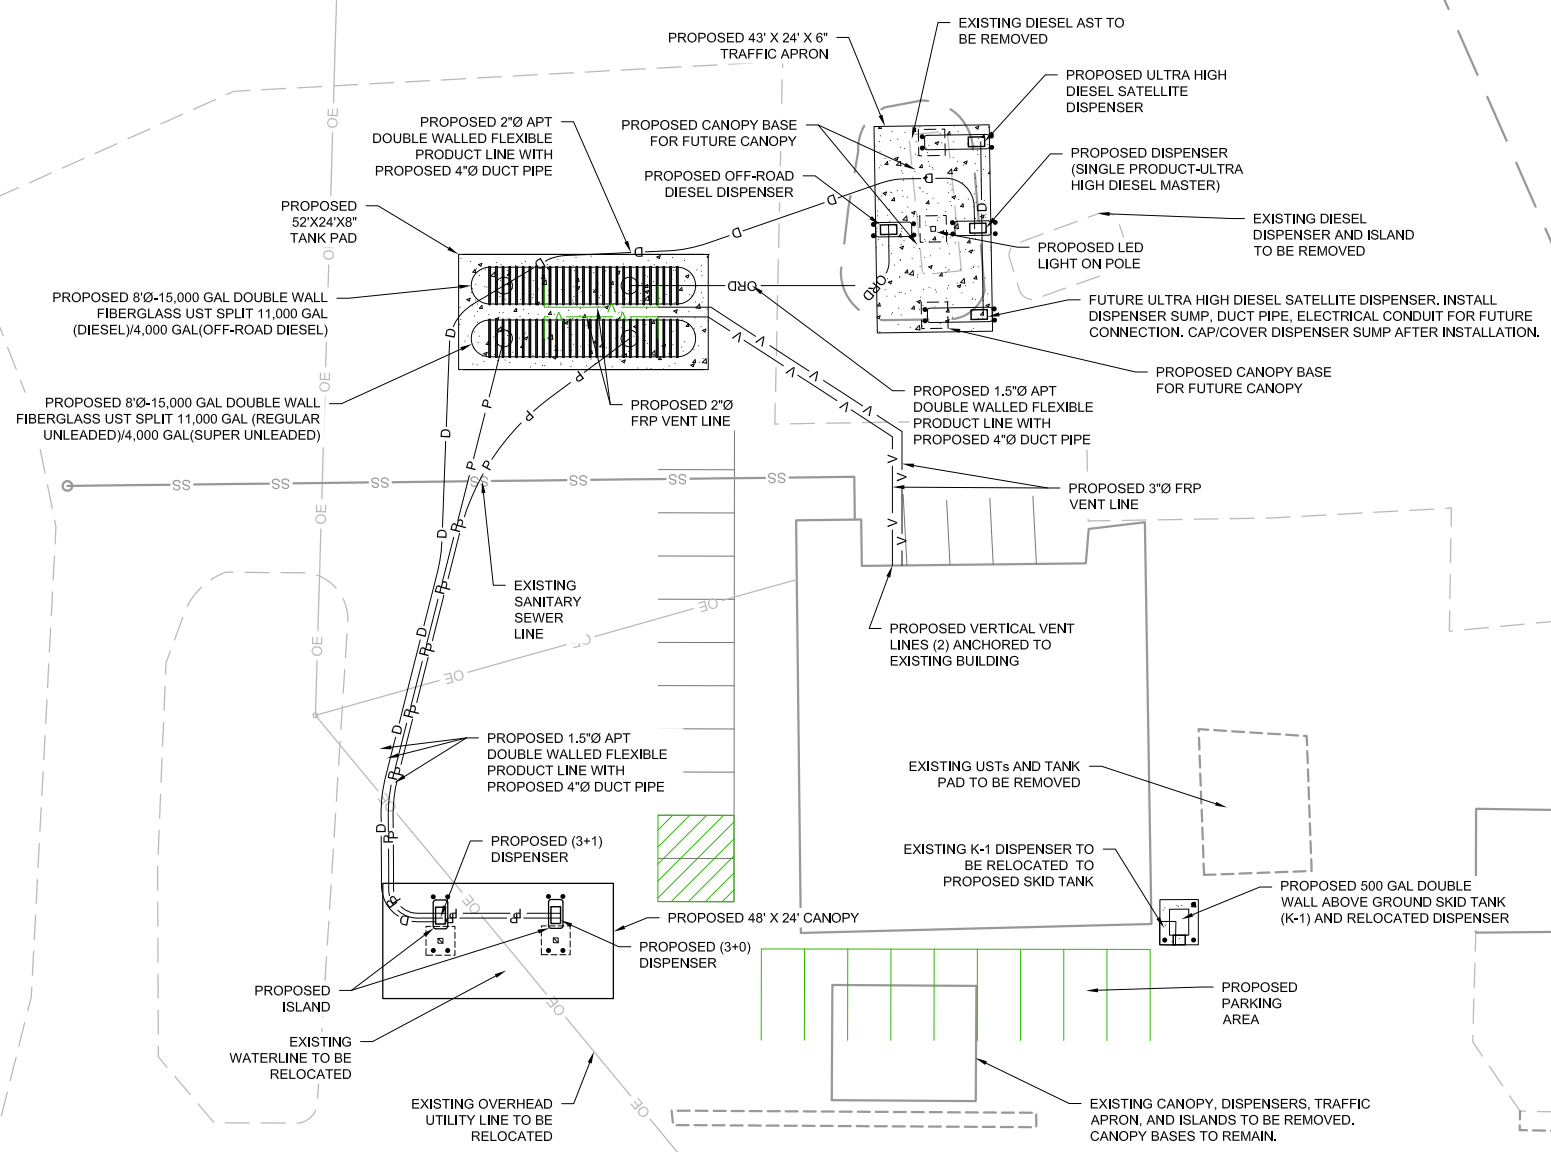

Z:\Graphic Files\2015\Osooda Country Store\Site Plan-Final.dwg



DRAWN BY: C. WEAVER
 REVIEWED BY: E. SCOTT
 DATE: OCTOBER 2015

GRAPHICAL SCALE
 20' 10' 0' 20' 40'

NO.	DATE	DESCRIPTION	BY

PETROLEUM SYSTEM IMPROVEMENTS CONSTRUCTION PROJECT

PROPOSED SITE PLAN

FACILITY REGISTRATION NUMBER: _____

SHEET NUMBER: 1 OF 1